



detalle guardapolvos 1:1

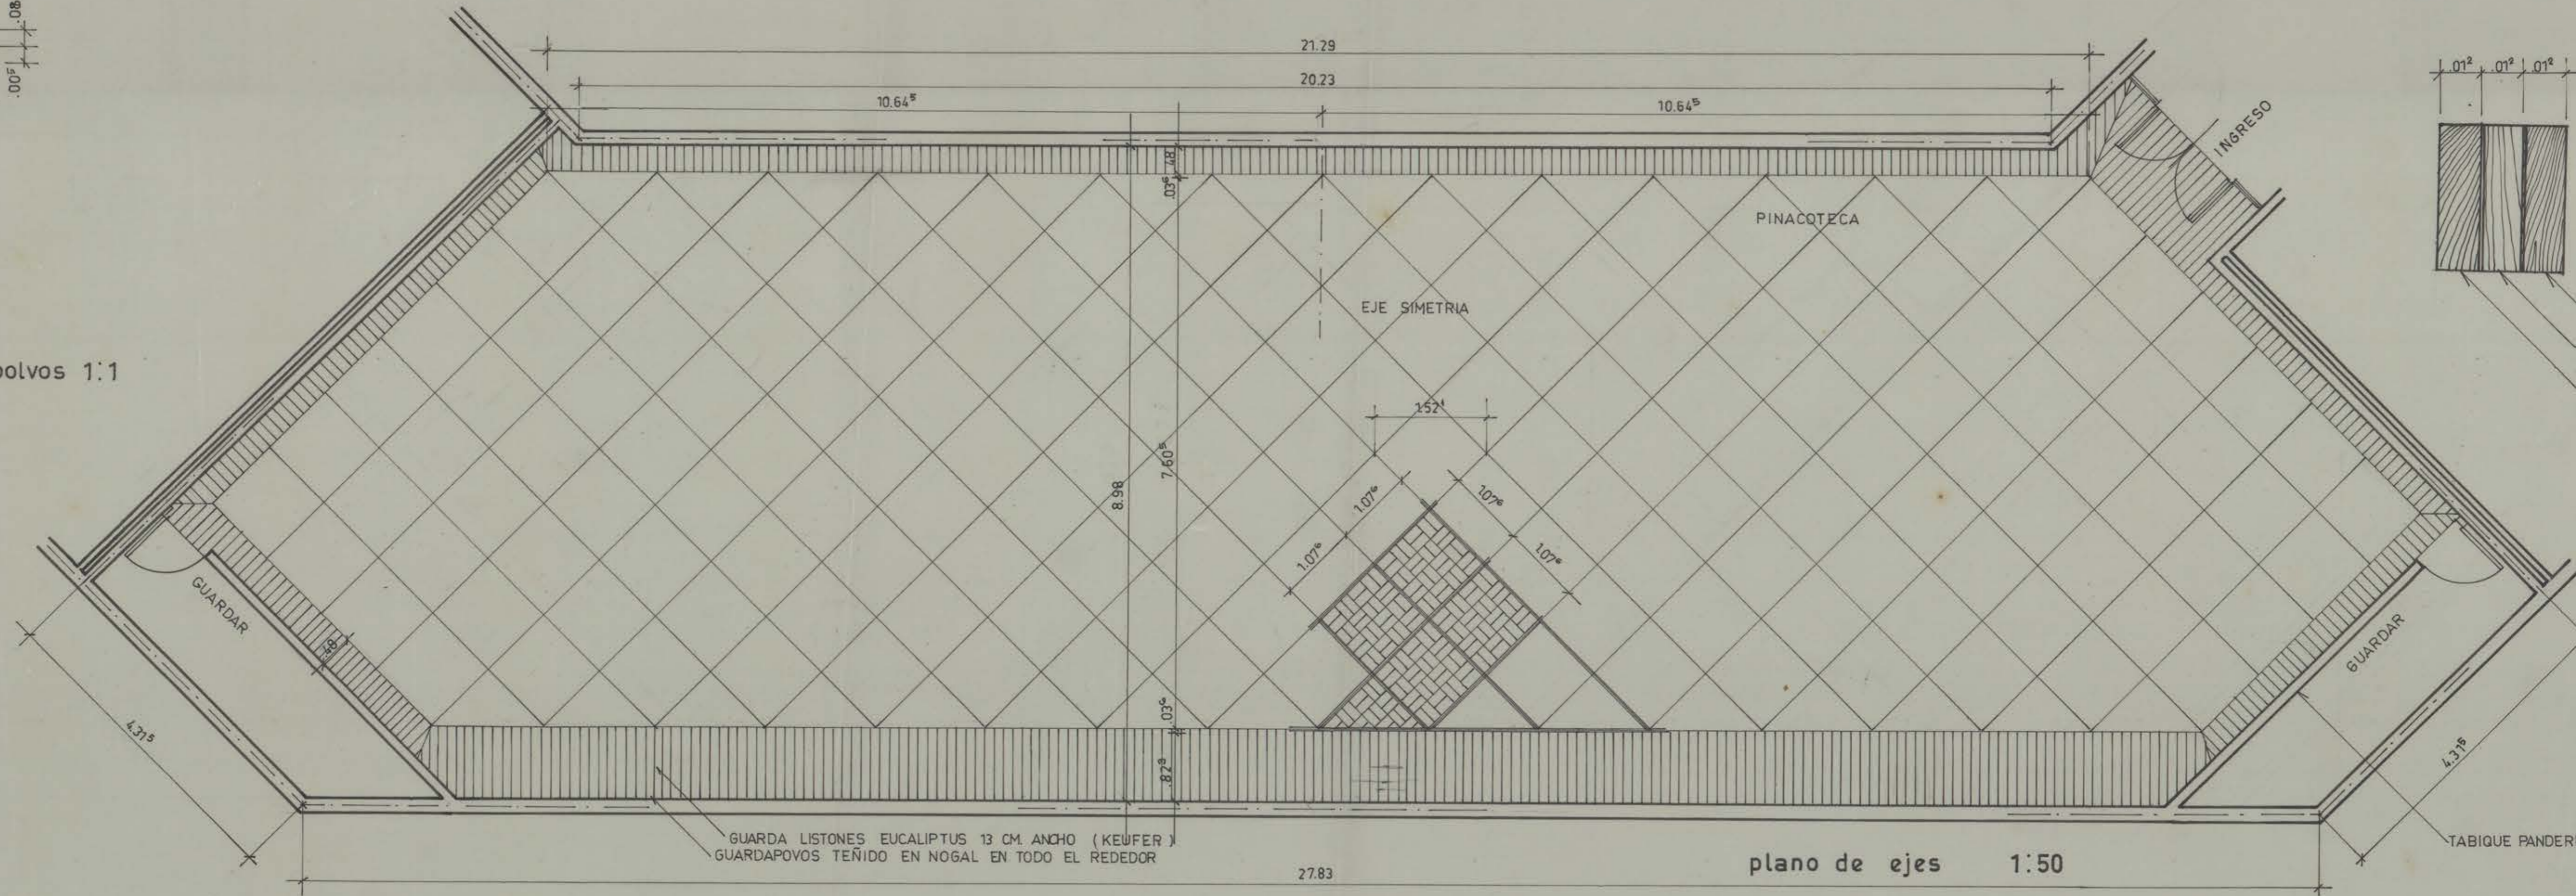

corte filete 1:1

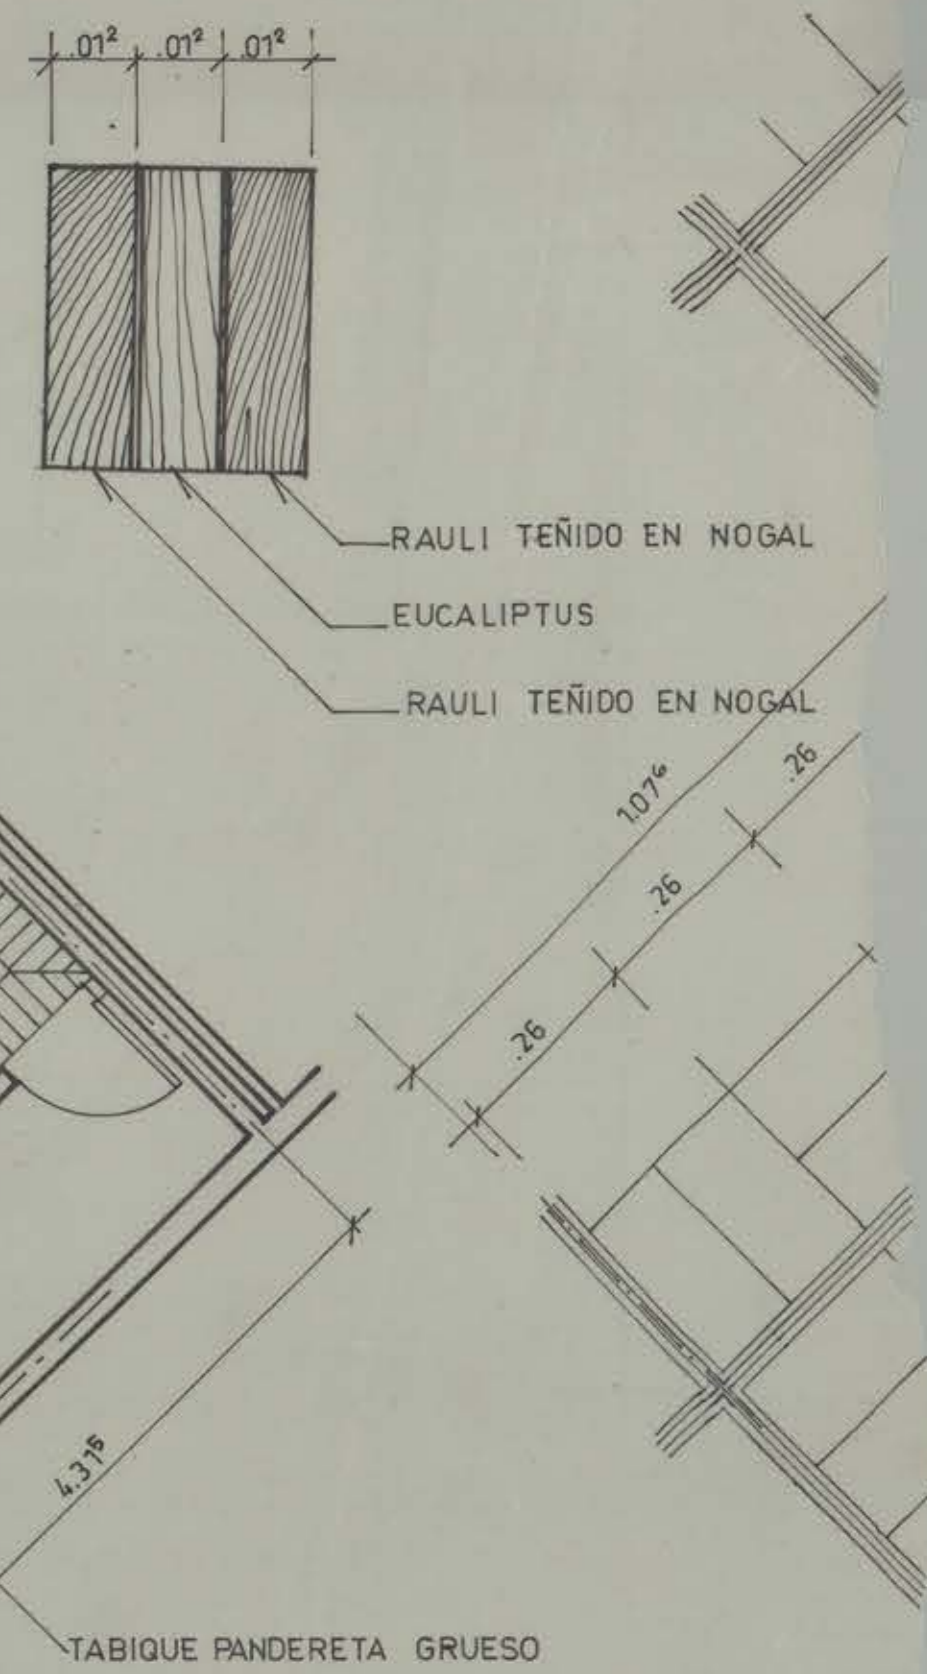

CASA DEL ARTE - UNIVERSIDAD DE CONCEPCION

arquitectos : ALEJANDRO RODRIGUEZ U. OSVALDO CACERES G. - DETALLES PAVIMENTO PINACOTECA

CT NRES WEDD 000 W46-001 4M NRES DIBIEN/R-10-CALC-D11

KEUFER