


ESCALA 0,01/m.

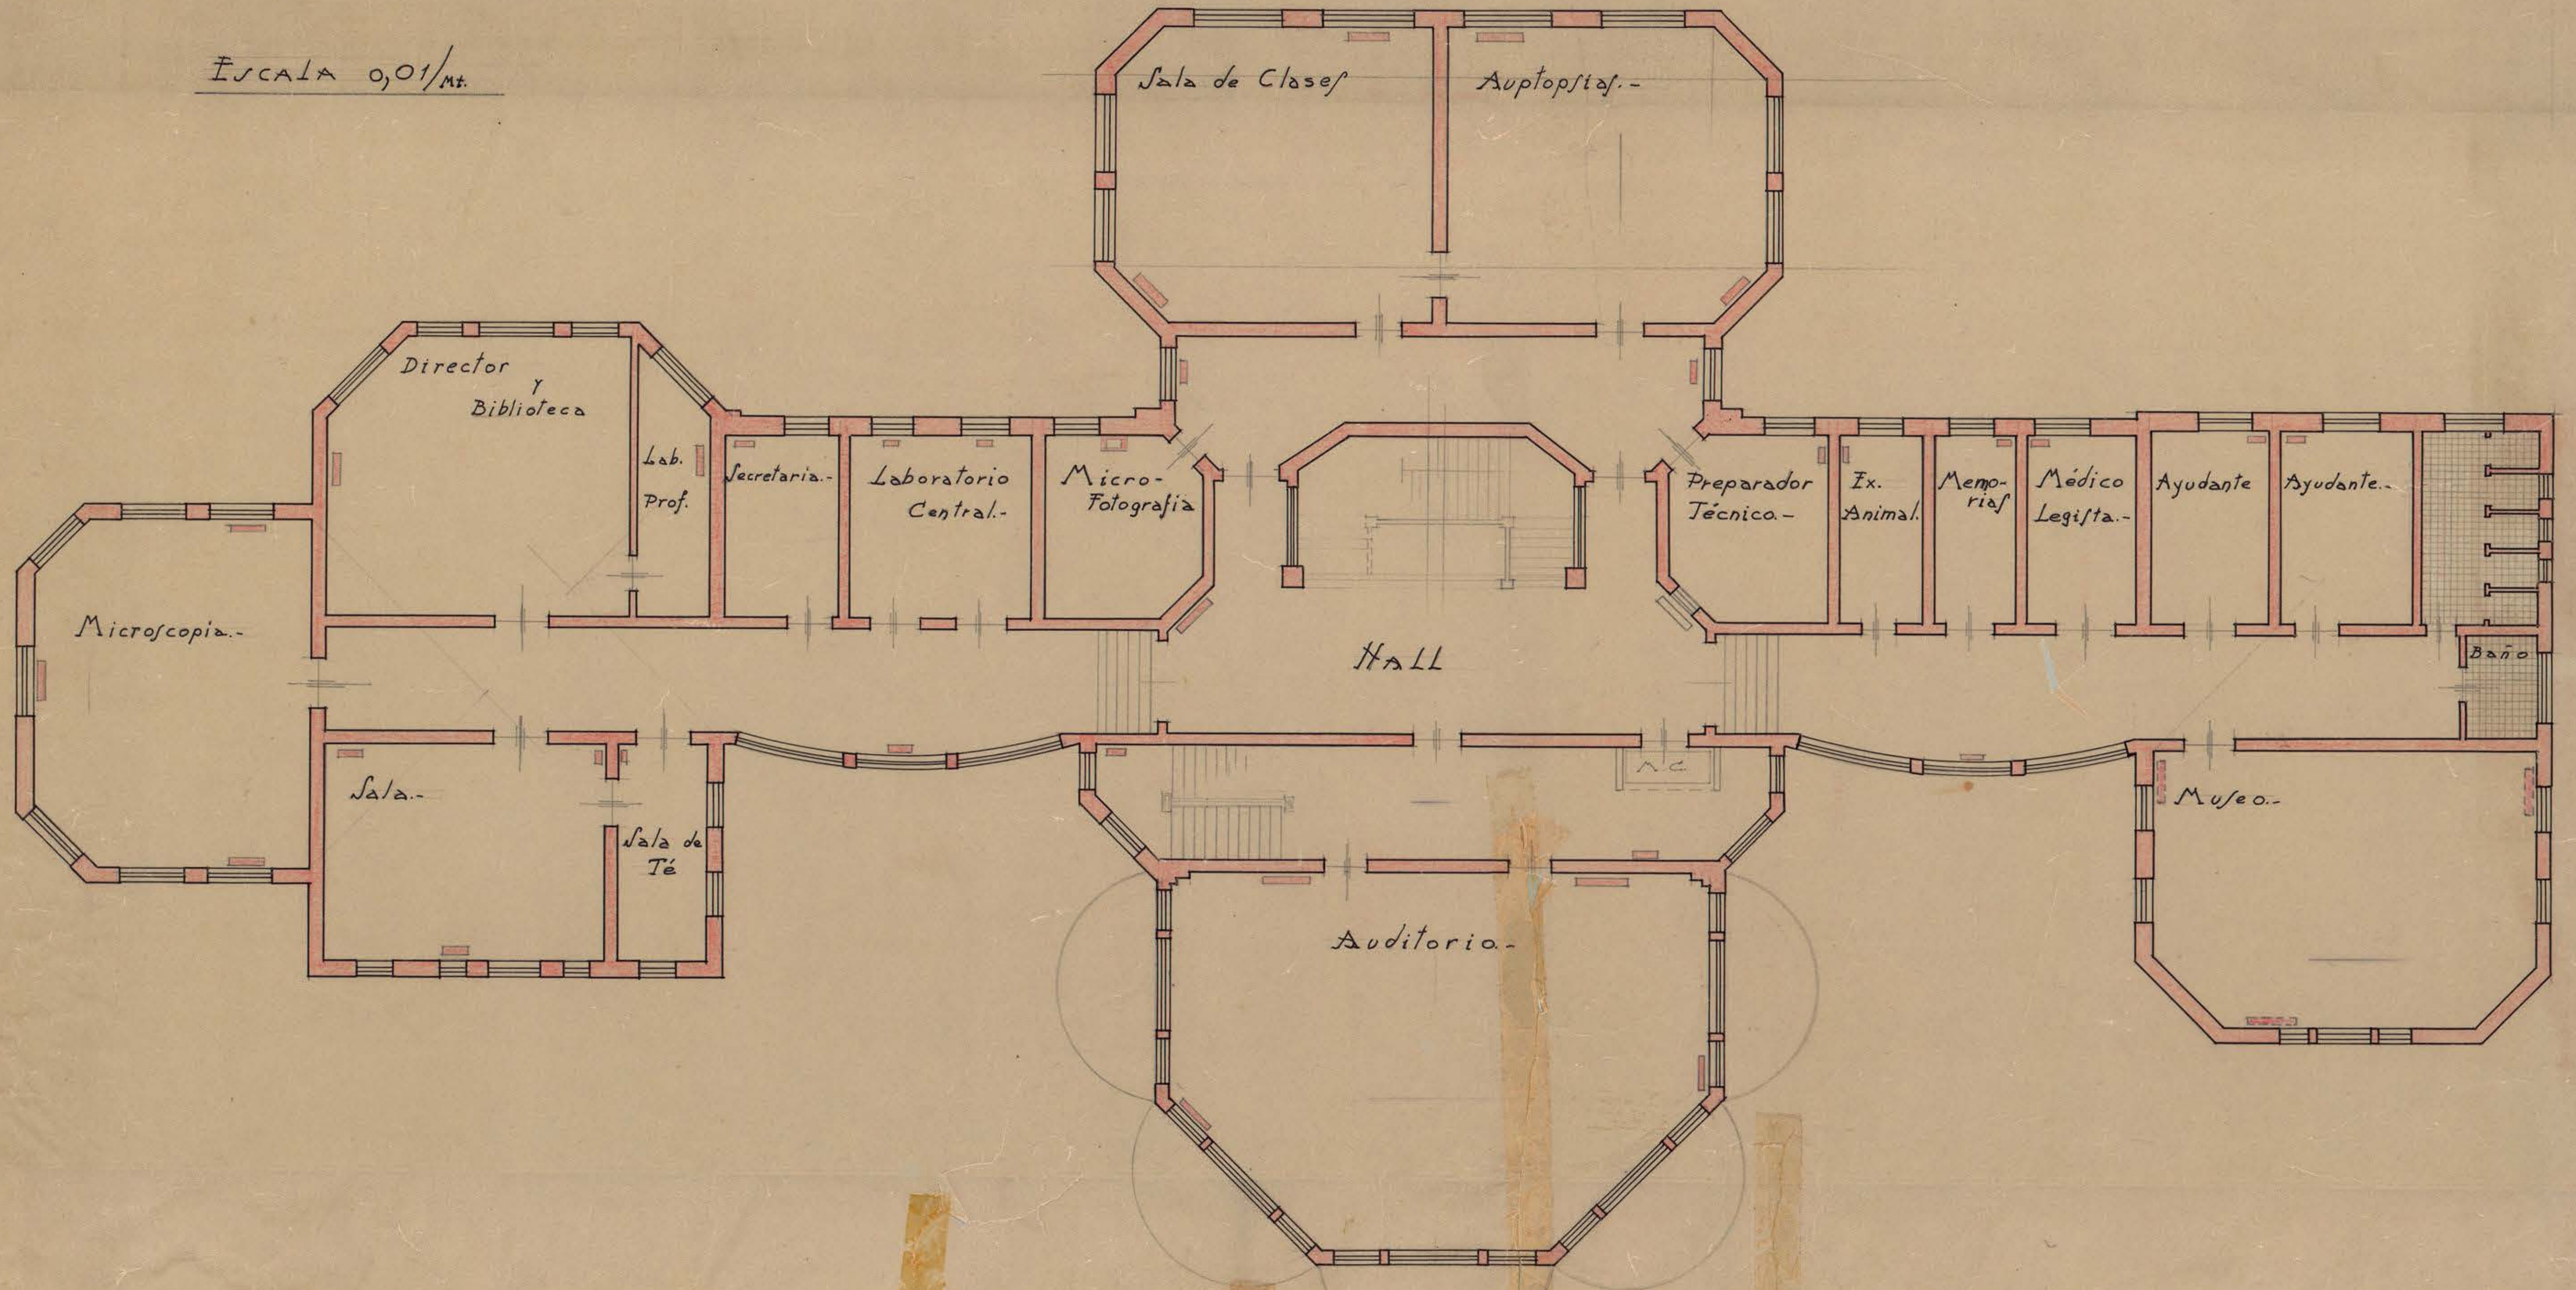

90/112218 320V 100-9174 800 0014  
FO-49-50

SEGUNDO PISO.-

B11